


THE STRAND

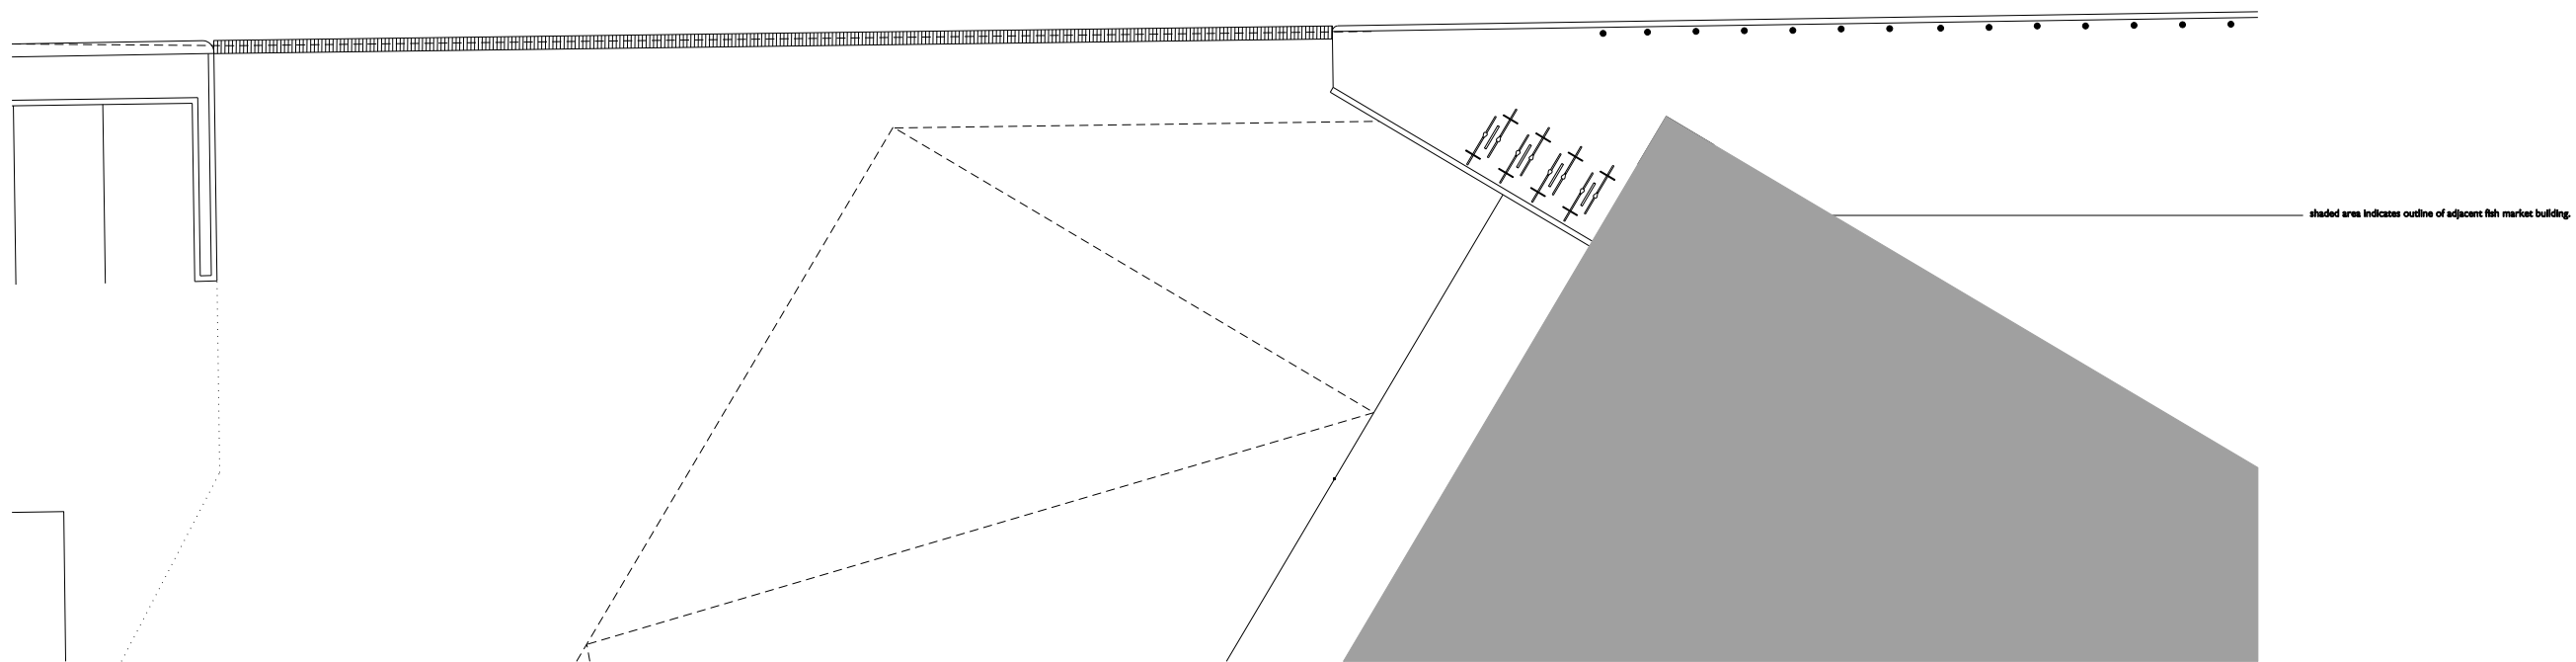

PLANNING

Unless indicated opposite, this drawing is for information only.

Do not scale. Use figured dimensions only. All dimensions to be checked on site.

Original size : A3

© Pringle Richards Sharratt Ltd. Registered in England No. 3189549

Work Package	Tender	Briefing	Construction	Date	Revision	Description

Project : Newlyn Harbour

Subject : Unit 12 Ground Floor plan

Scale : 1:200 Date : Project Ref : NH Drwg No : 200_PA_07 Rev :

Architect : PRINGLE | RICHARDS | SHARRATT | LIMITED Studio 11 Canterbury Court London SW9 4DE