


elevation CC

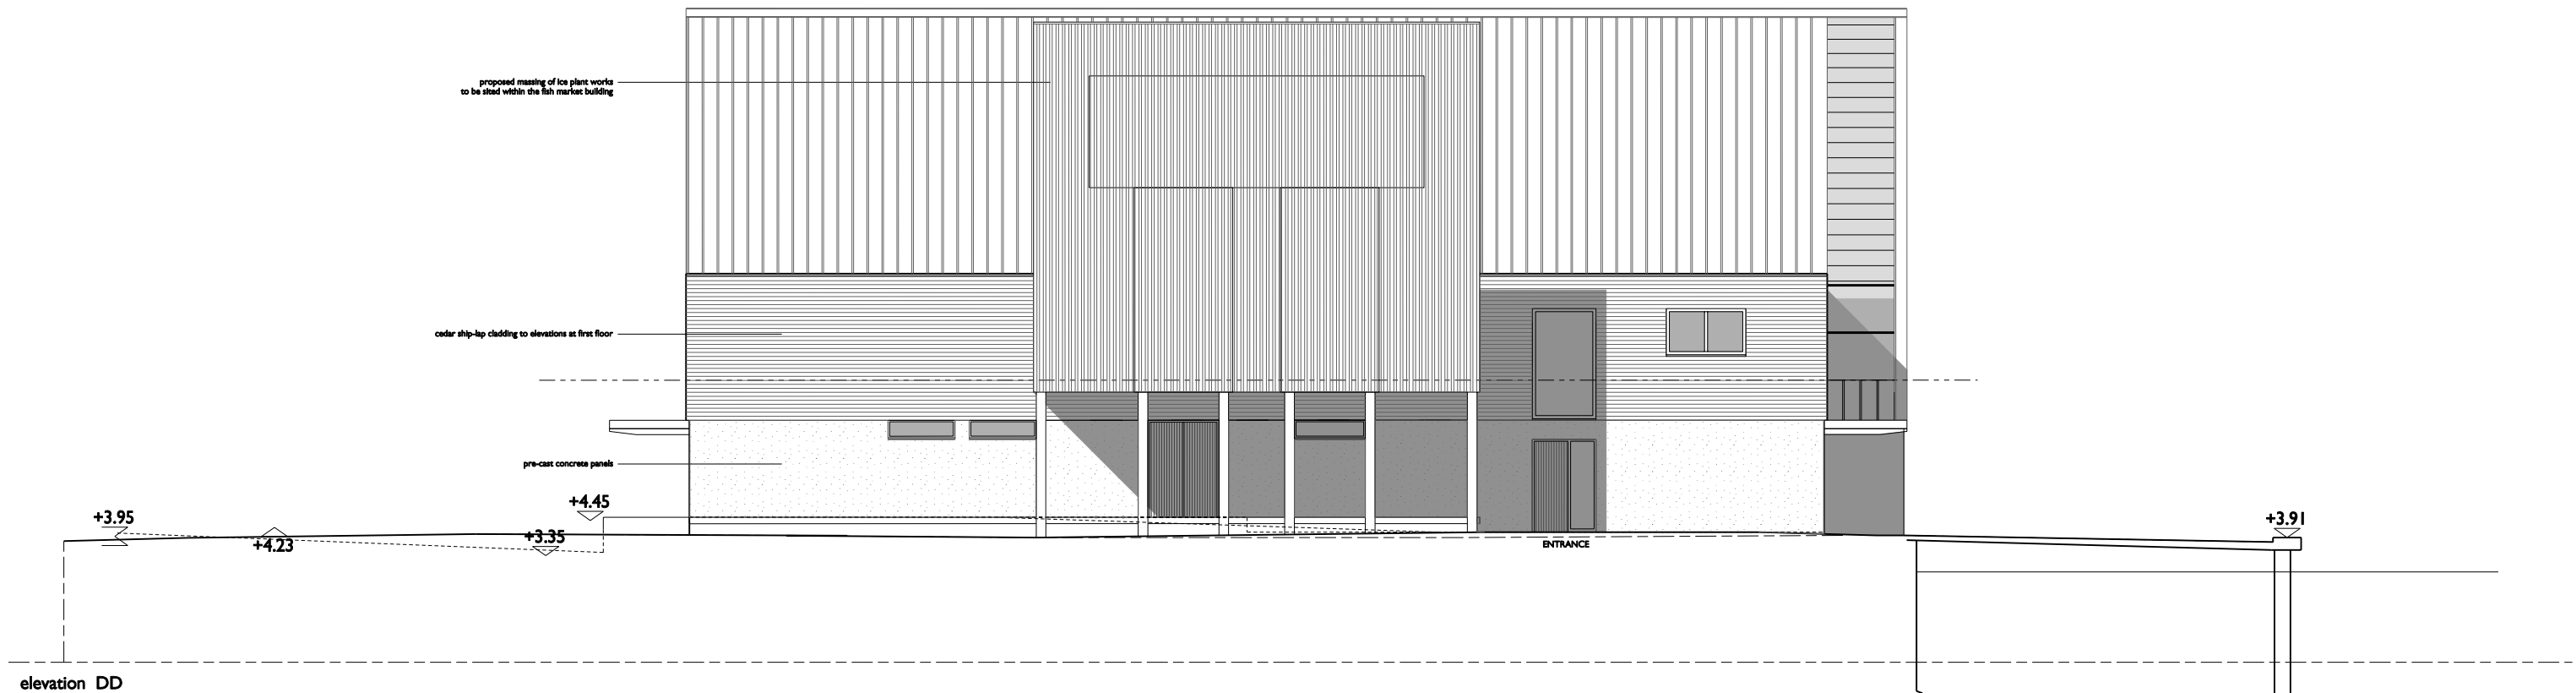

elevation DD

**PLANNING**

Unless indicated opposite, this drawing is for information only.  
 Do not scale. Use figured dimensions only. All dimensions to be checked on site.  
 Original size : A3  
 © Pringle Richards Sharratt Ltd. Registered in England No. 3189549

Work Package	Tender	Briefing	Construction	Date	Revision	Description

Project : Newlyn Harbour  
 Subject : Market Elevations  
 Scale : 1:200 Date : Oct 2007 Project Ref : NH Drwg No : 200\_PA\_65 Rev :  
 Architect : PRINGLE | RICHARDS | SHARRATT | LIMITED Studio 11 Canterbury Court London SW9 4DE