


section AA

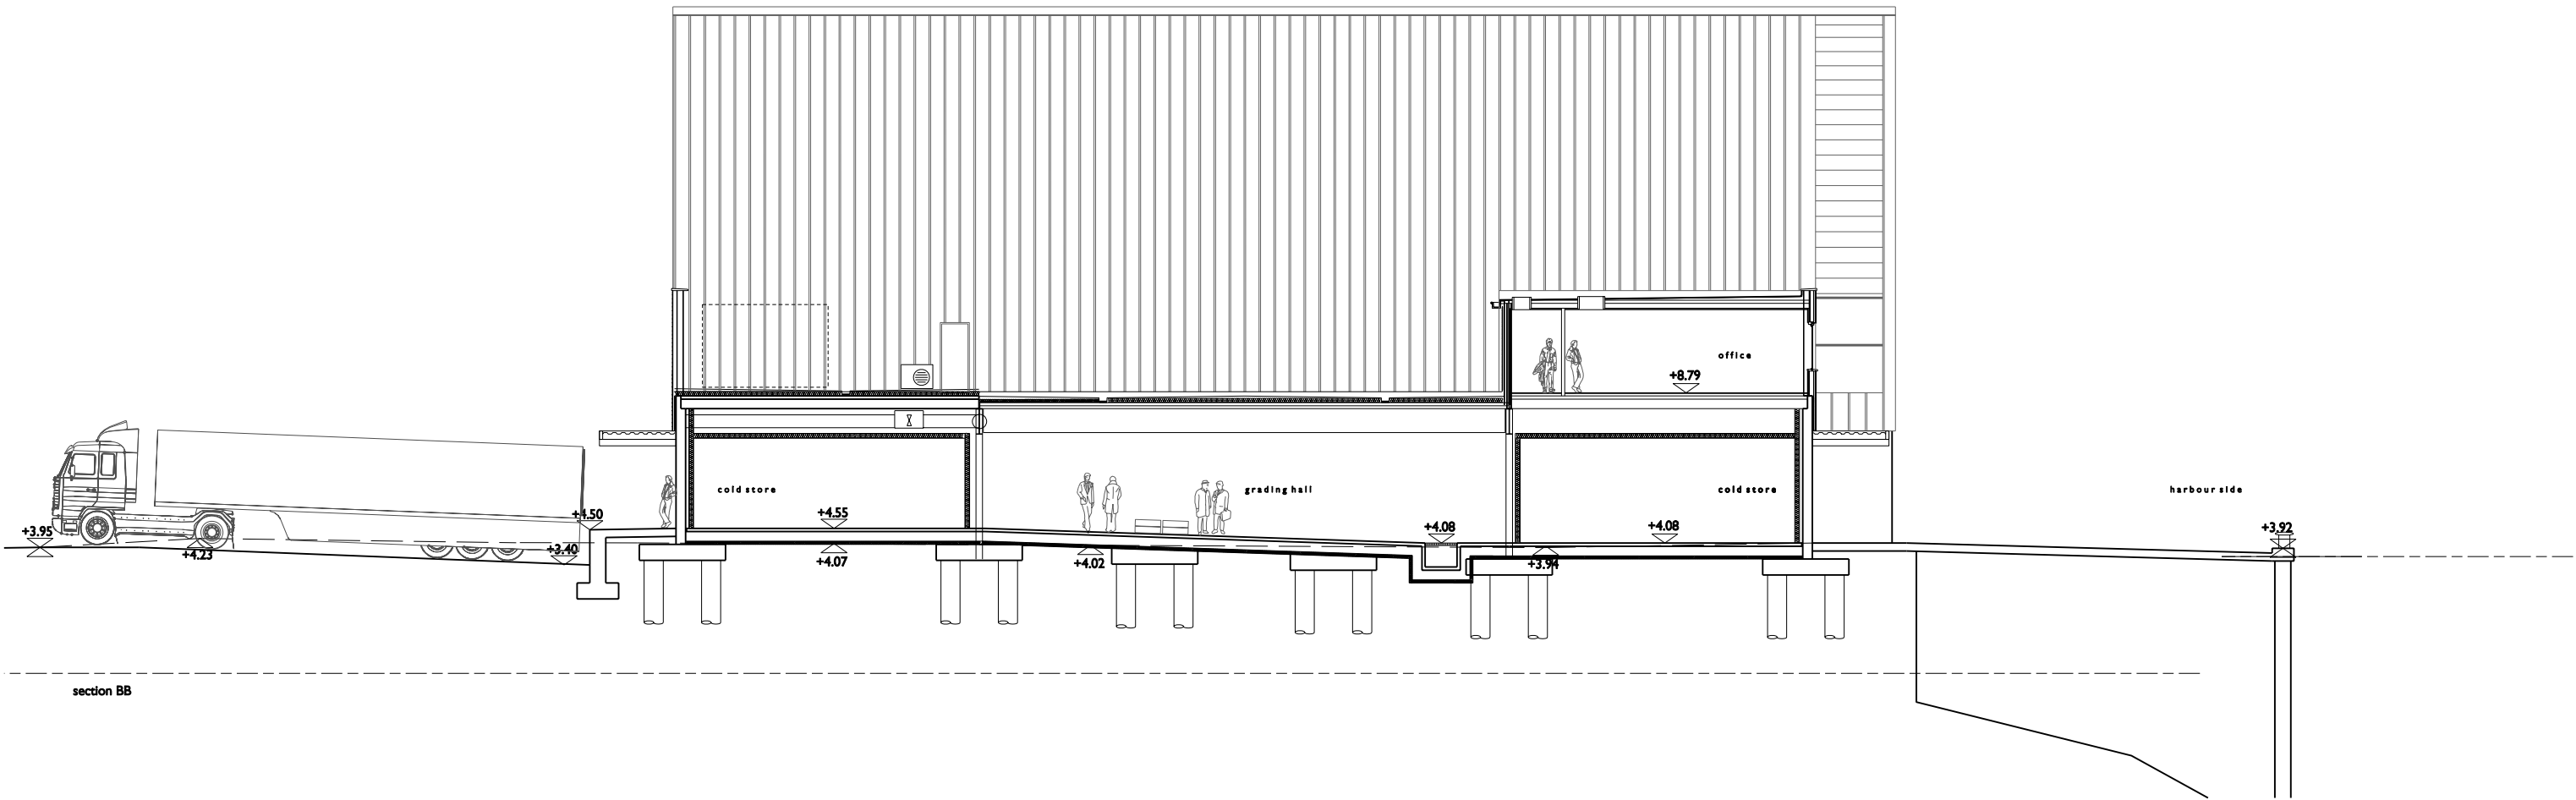

section BB

PLANNING

Unless indicated opposite, this drawing is for information only.	Work Package	Tender	Briefing	Construction	Date	Revision	Description	Project : Newlyn Harbour
Do not scale. Use figured dimensions only. All dimensions to be checked on site.								Subject : Market Section BB & CC
Original size : A3								Scale : 1:200 Date : Oct 2007 Project Ref : NH Drwg No : 200_PA_41 Rev :
© Pringle Richards Sharratt Ltd. Registered in England No. 3189549								Architect : PRINGLE RICHARDS SHARRATT LIMITED Studio 11 Canterbury Court London SW9 4DE