


elevation CC

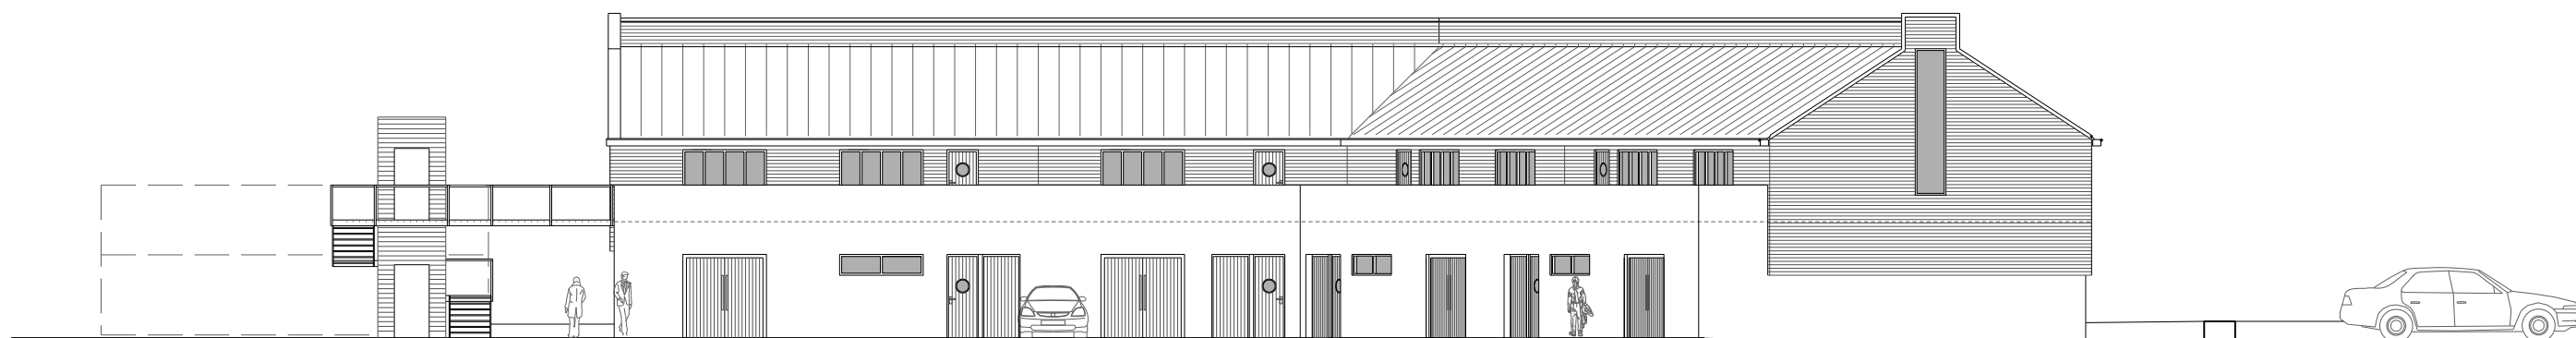

elevation DD

PLANNING

Unless indicated opposite, this drawing is for information only. Do not scale. Use figured dimensions only. All dimensions to be checked on site. Original size : A3 © Pringle Richards Sharratt Ltd. Registered in England No. 3189549	Work Package	Tender	Briefing	Construction	Date	Revision	Description	Project : Newlyn Harbour
								Subject : Processing units Elevation CC & DD
								Scale : 1:200 Date : Oct 2007 Project Ref : NH Drwg No : 200_PA_62 Rev :
								Architect : PRINGLE RICHARDS SHARRATT LIMITED Studio 11 Canterbury Court London SW9 4DE