


# Option A

Ground Floor

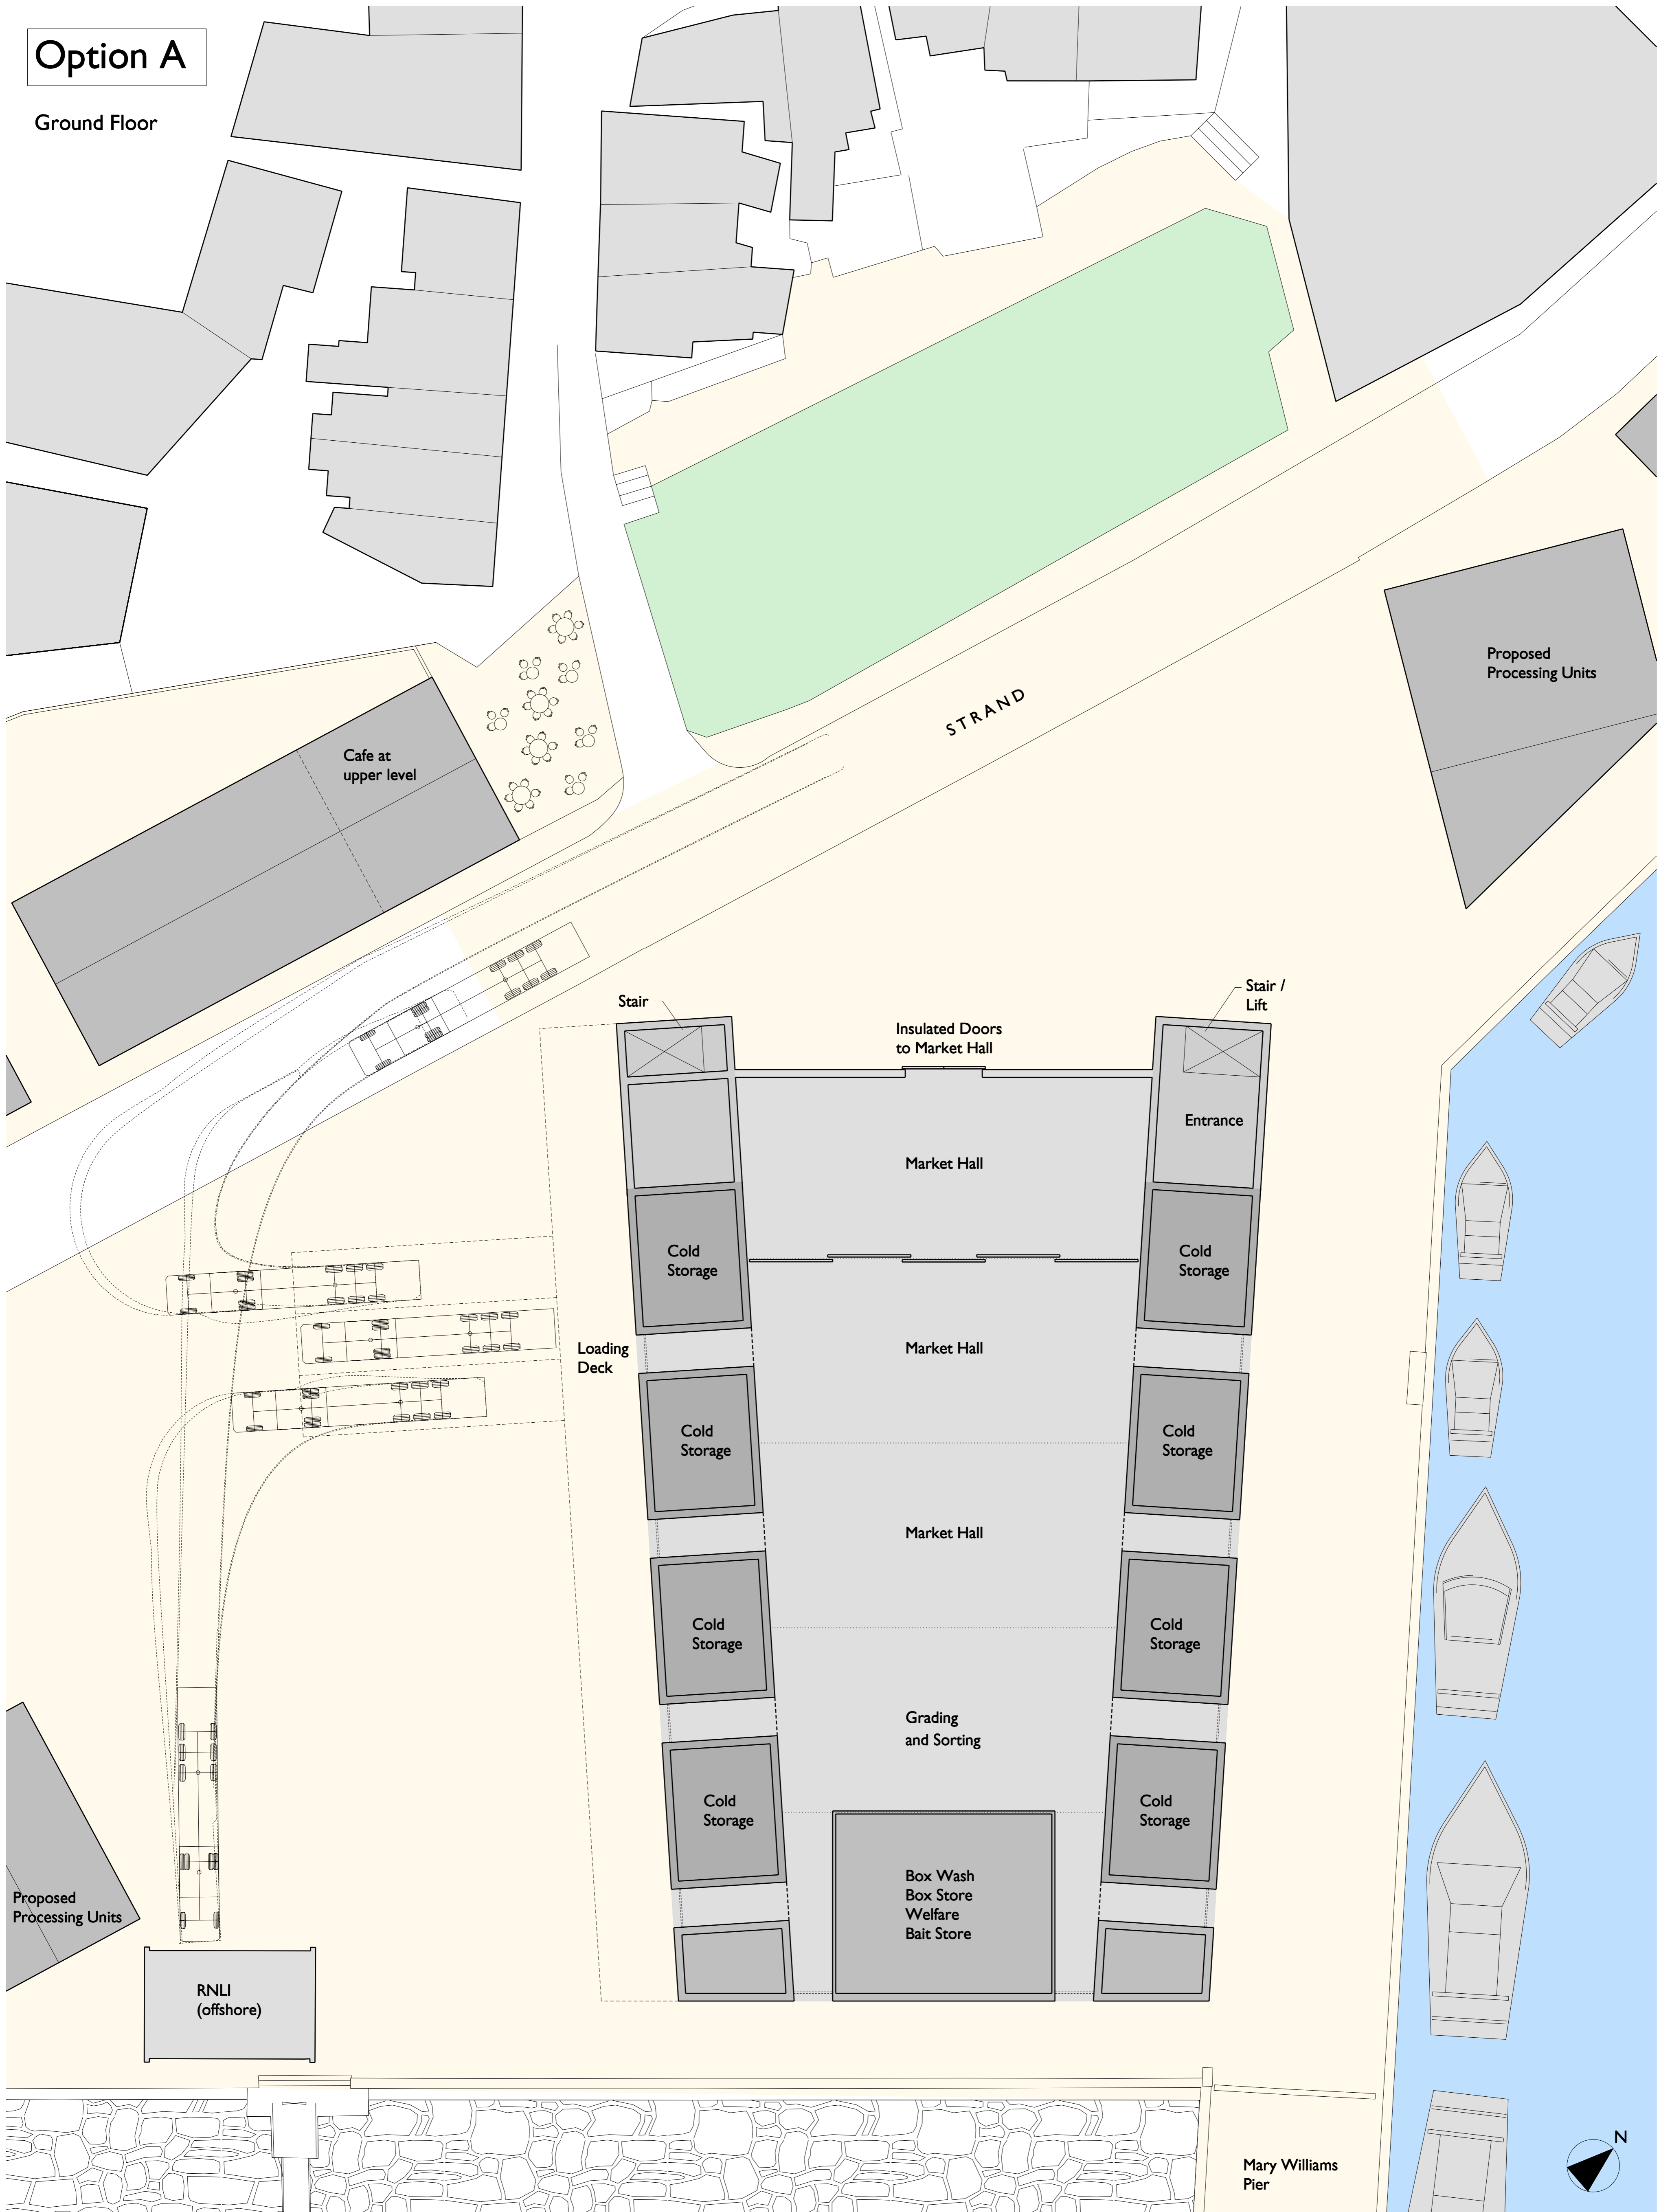

<p>Unless indicated opposite, this drawing is for information only.</p> <p>Do not scale. Use figured dimensions only. All dimensions to be checked on site.</p> <p>Original size : A1</p> <p>© Pringle Richards Sharratt Ltd. Registered in England No. 3189549</p>	Date	Revision	Description	Project : Newlyn Harbour
				Subject : Ground Floor - Option A
				Scale : 1:200 Date : May 2006 Project Ref : NH Drwg No : 200/A/01 Rev :
				Architect : PRINGLE   RICHARDS   SHARRATT   LIMITED Studio 11 Canterbury Court London SW9 6DE